

CERTIFICATE OF OWNERSHIP AND REDUCTION
 This is to certify that the above described property is the property of the undersigned and that the same is being reduced to public use as a ROAD
 and the hereby reduces to public use the ROAD
 known as FALLS CREEK SECTION 5
 Owners: GANFIELD-KNOFF DEVELOPMENT CO.
 CANFIELD-KNOFF DEVELOPMENT CO.
 11414 OLD MAIN ST.
 MIDDLE TOWN, KENTUCKY 40243
 SECTION 5
 KNOPF PRESIDENT
 CHRISTOPHER J. KNOPF









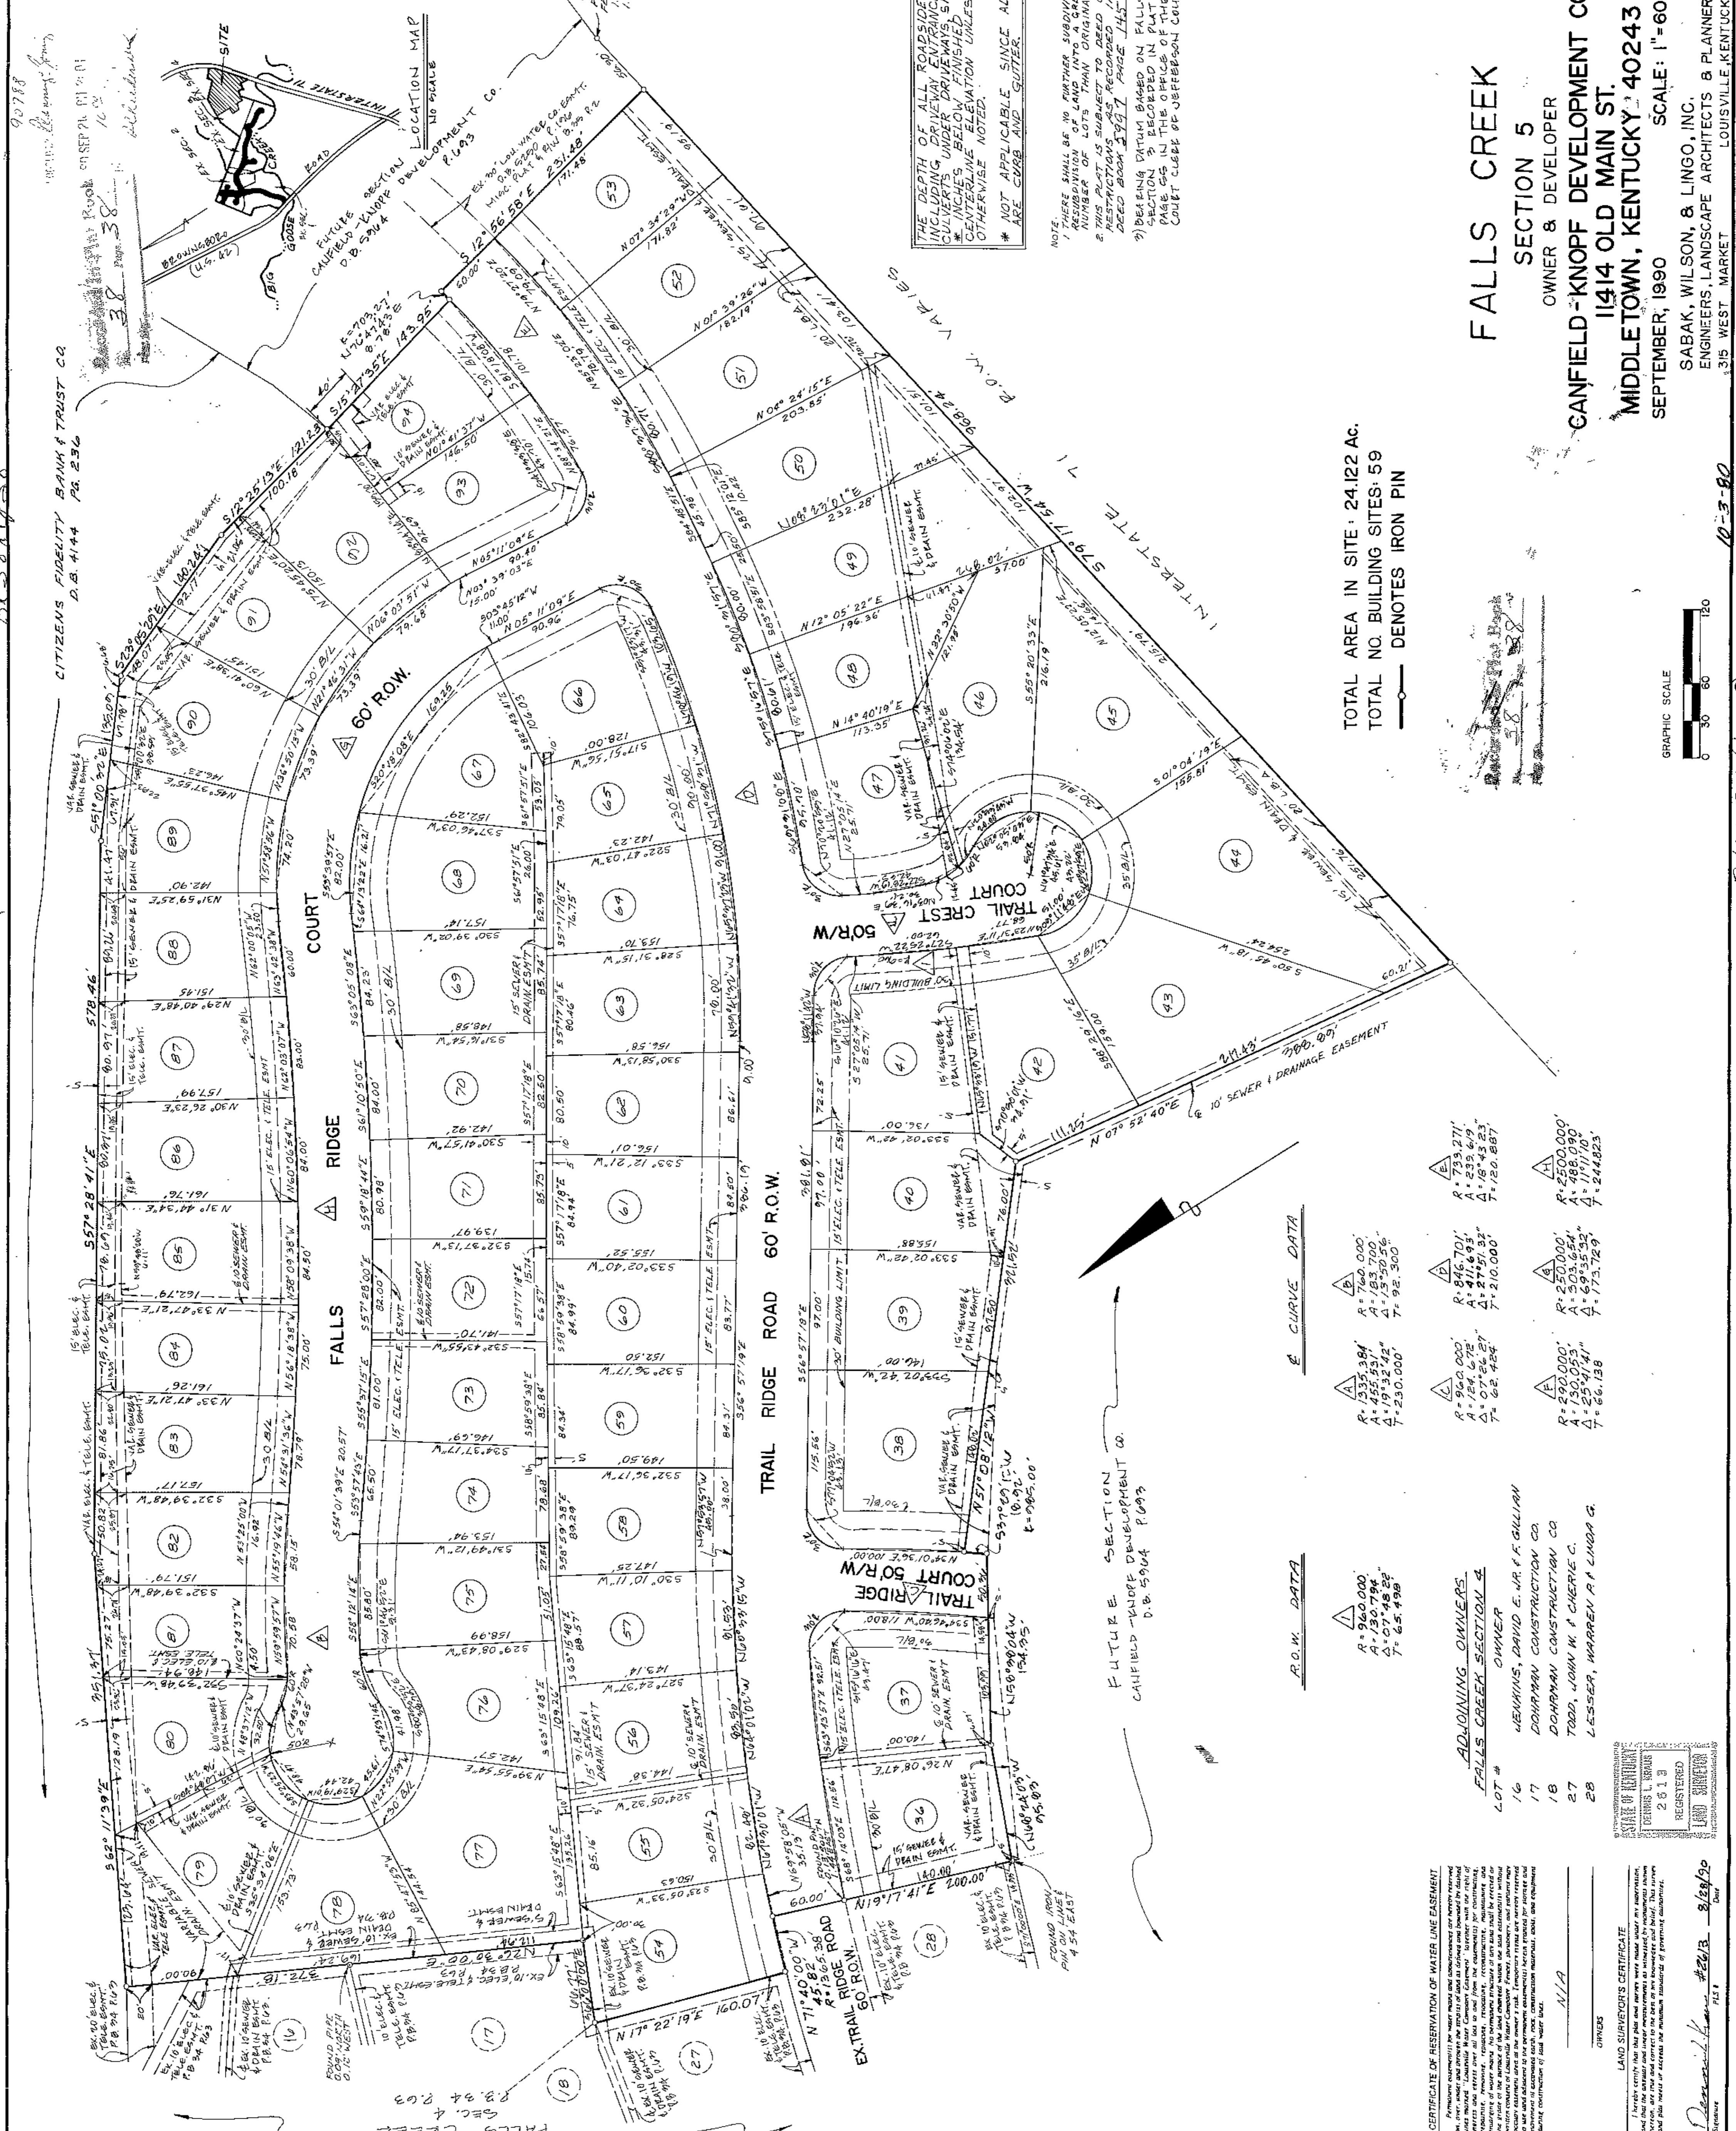

90788
 BK38 X P38
 10-3-90
 BK38 X P38

10-3-90
 BK38 X P38
 Sabak, Wilson, & Lingo, Inc.
 Engineers, Landscape Architects & Planners
 315 West Market
 Louisville, Kentucky